

ČESKÝ KRUMLOV

SEMINARS & EVENTS

HOTEL ZLATÝ ANDĚL



ZLATÝ ANDĚL



WELCOME

Meeting people to exchange ideas and opinions, work together, or simply have a good time enriches our lives. With our new seminar rooms right on the main square of our UNESCO city, we've created the space for this.

Our hotel on the main square accommodates up to 100 guests and also features a cafeteria, two restaurants, and a cocktail bar.

Visit us and discover this new gem in Český Krumlov!




OUR SEMINAR ROOMS



A fully equipped catering kitchen, a bar, a cloakroom and restrooms are located on the same floor. Please note that the seminar rooms are located on the 1st floor (no elevator). The two seminar rooms are connected by a door, but can also be accessed separately.


ROOM 1 - THEATRE

MAX. 90 PERSONS 1:20

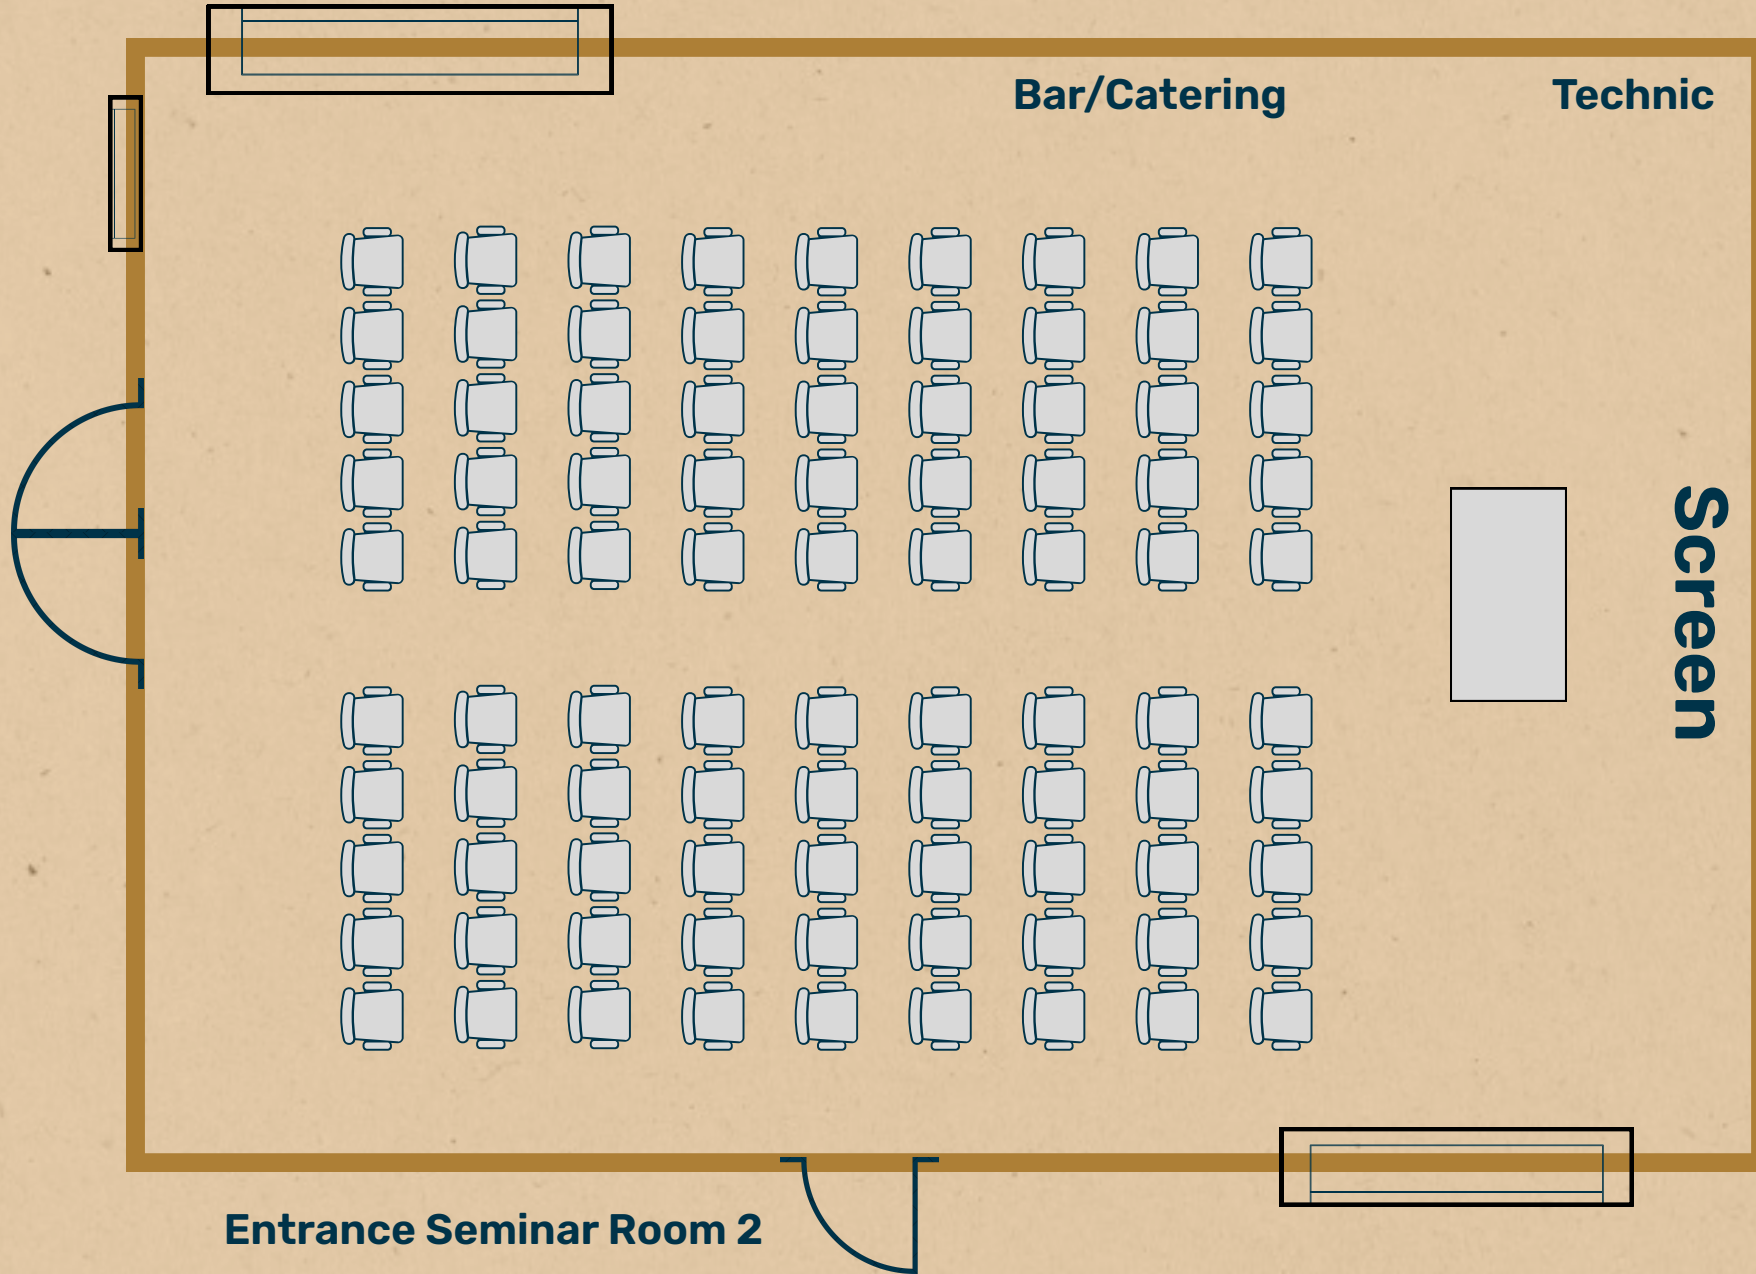


ROOM 1 - SEMINAR

40 PERSONS 1:20

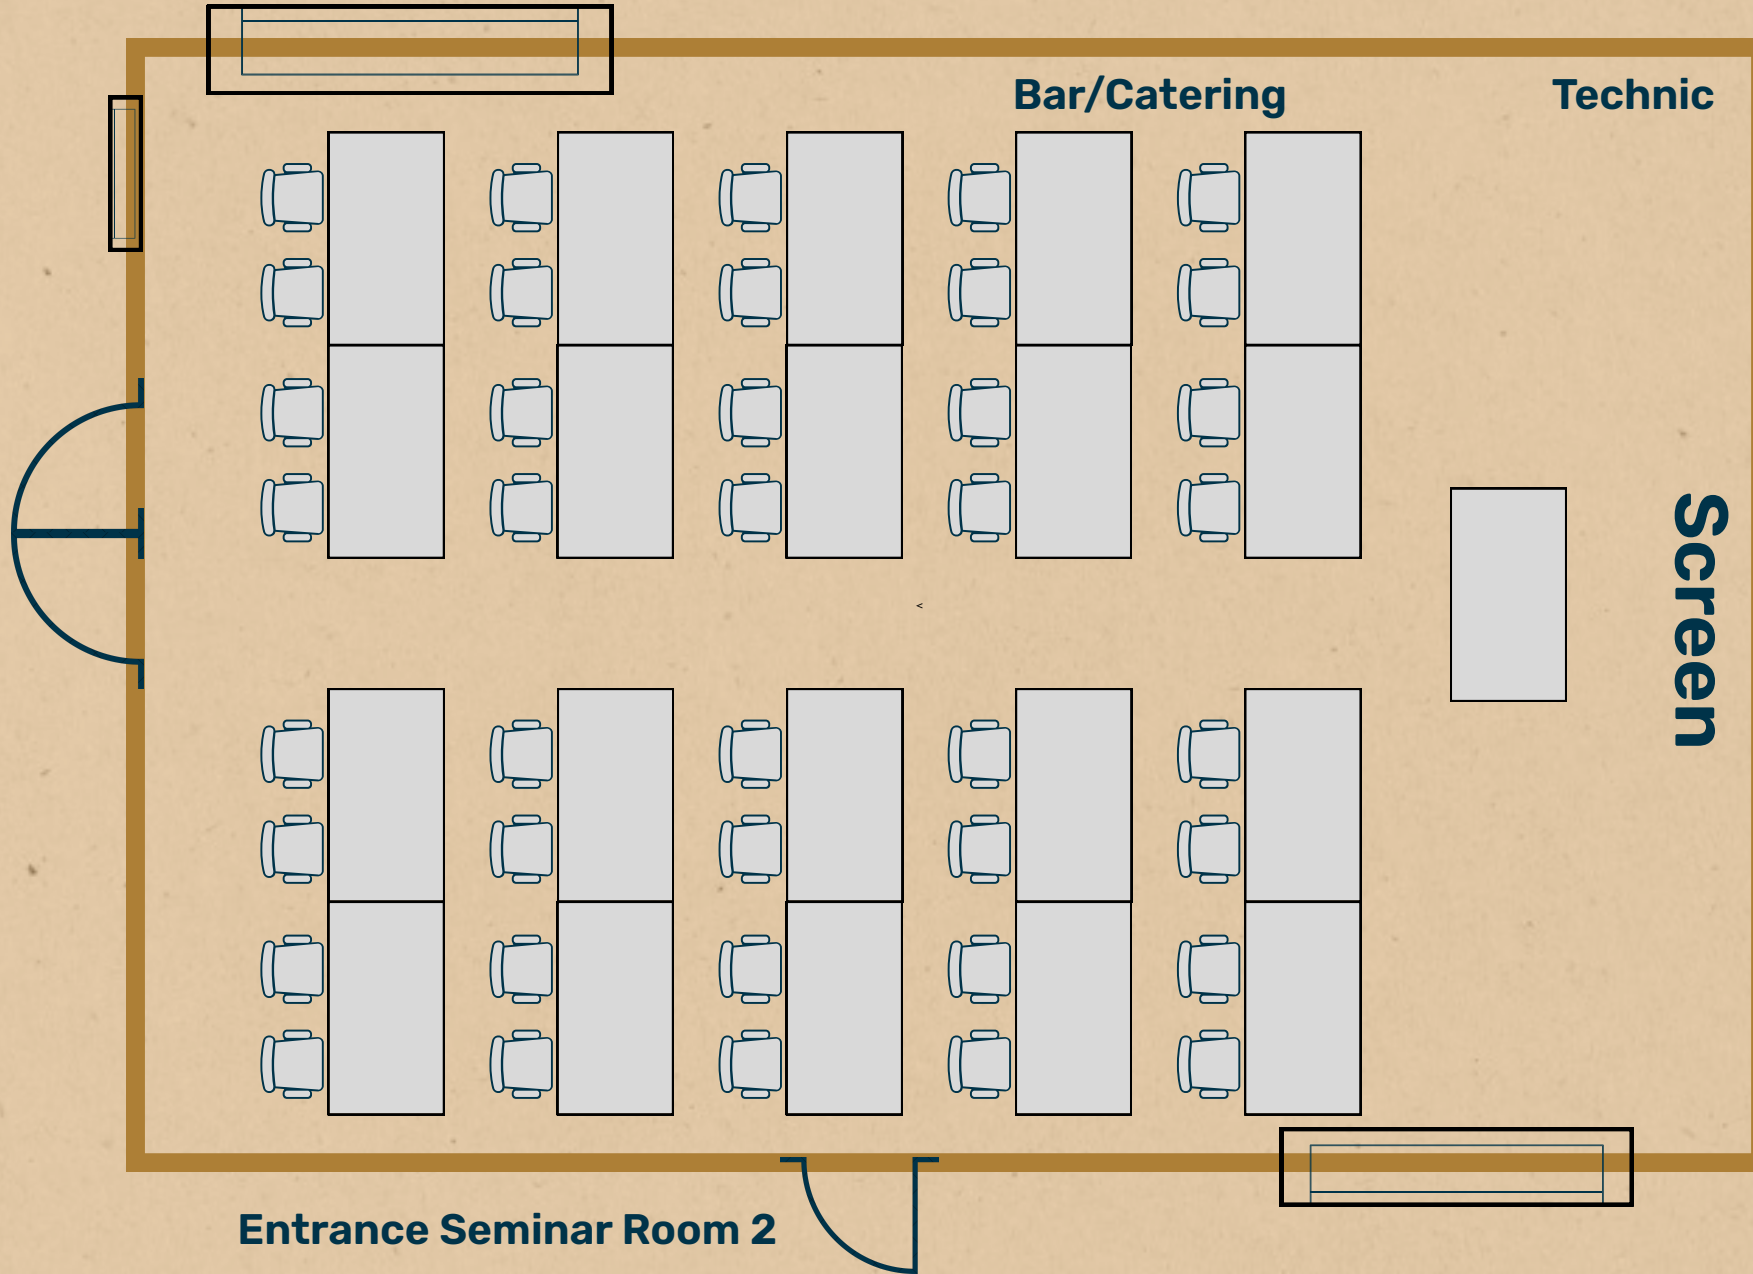


ROOM 1 - U-FORM

MAX. 22 PERSONS 1:20

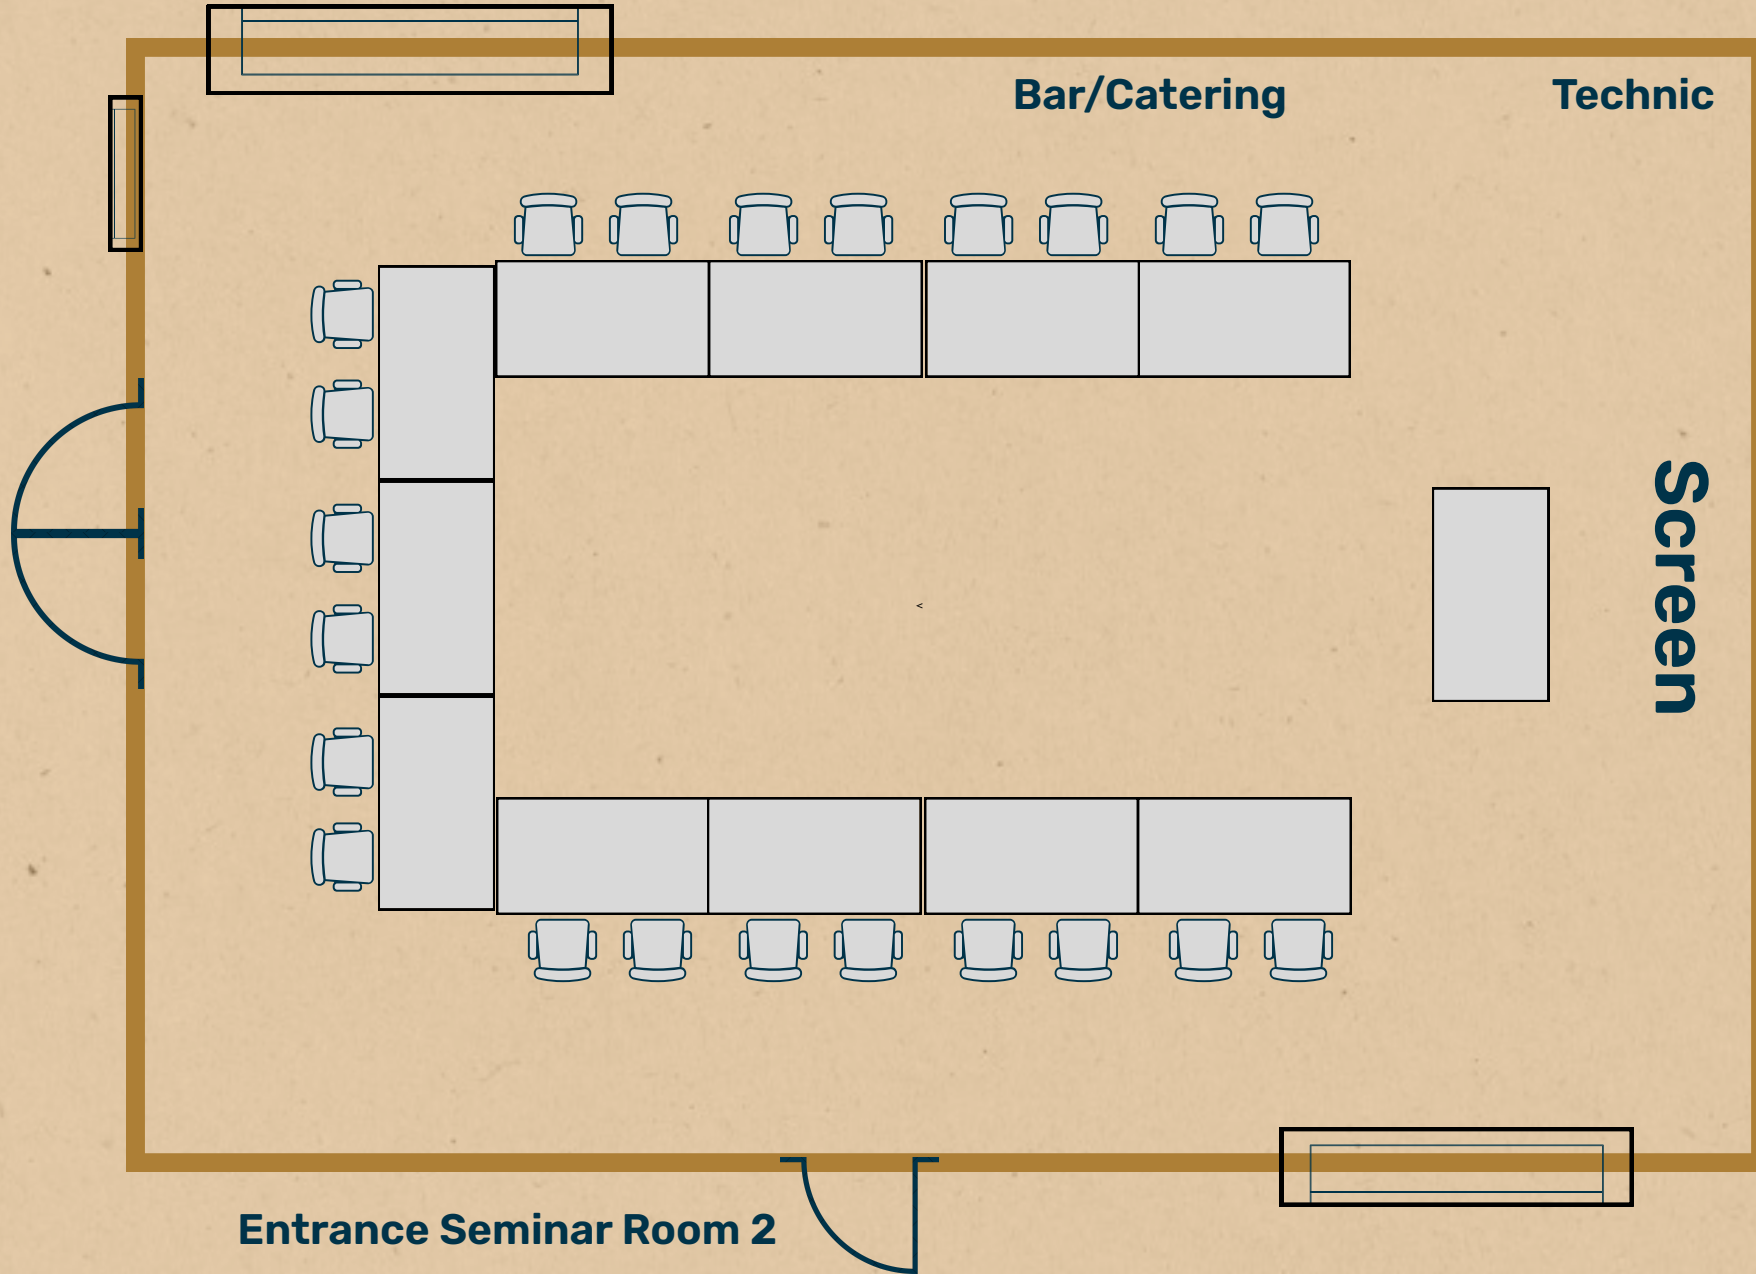


ROOM 2 - THEATRE

MAX. 60 PERSONS 1:20

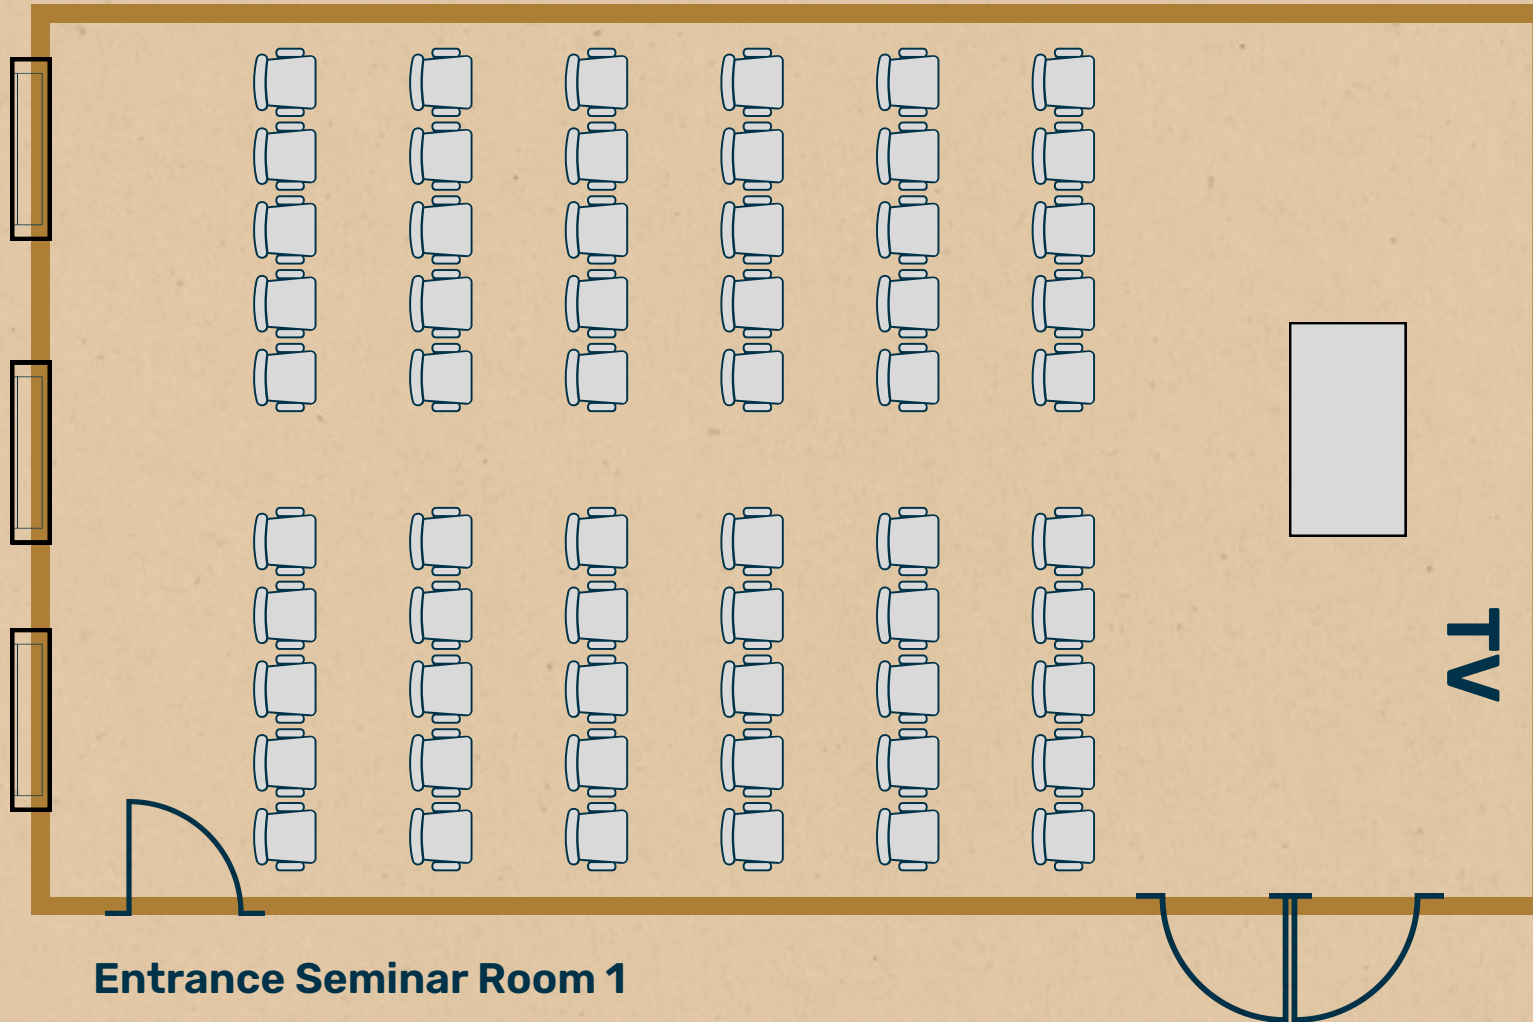


ROOM 2 - SEMINAR

MAX. 24 PERSONS 1:20

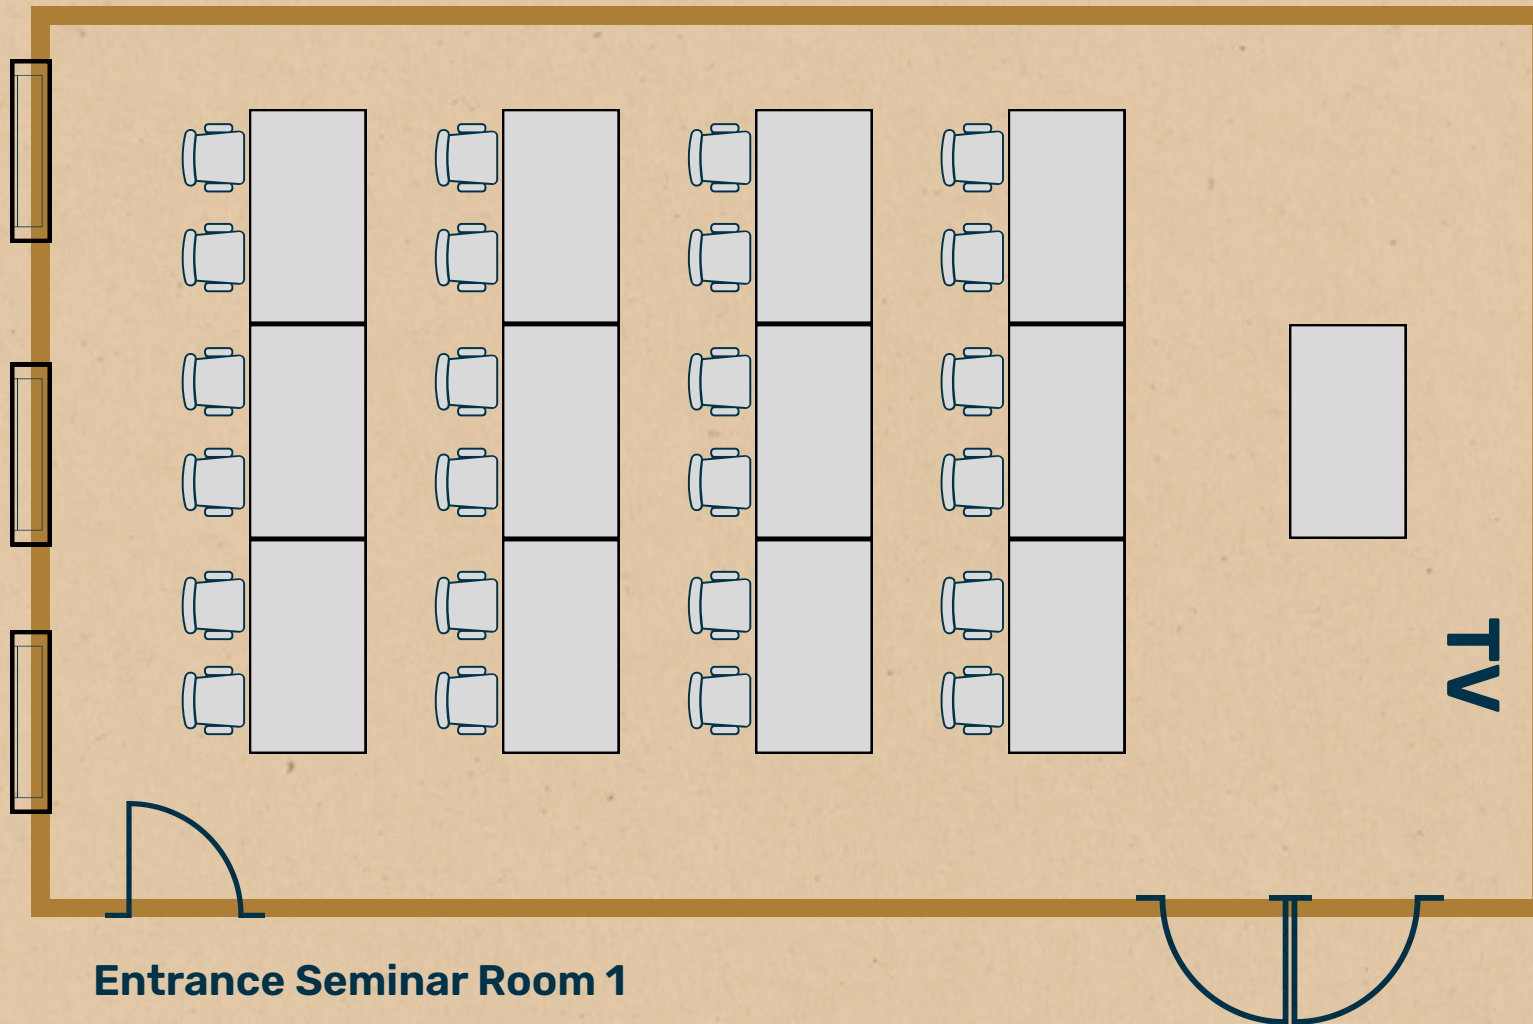

ROOM 2 - BLOCK

22 PERSONS 1:20

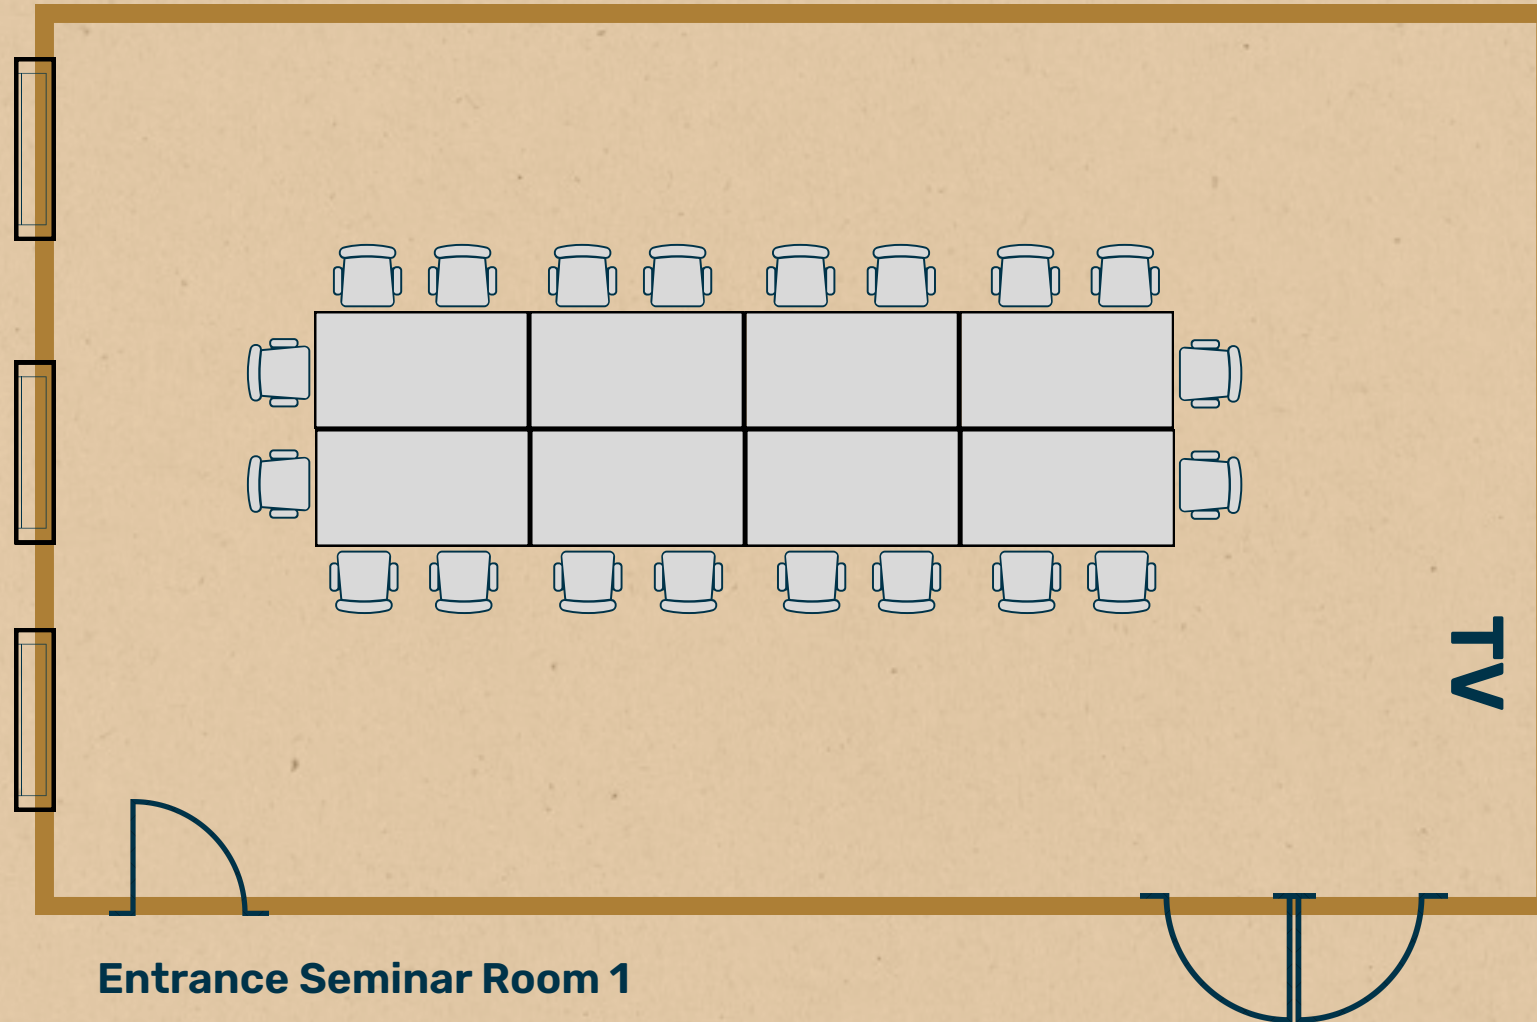

FURTHER INFORMATION

Seminar Room 1

- About 82 qm
- Acer Beamer
- Electr. adjustable screen
- Microphone
- Sound System

Seminar Room 2

- About 60 qm
- 85" Flat-TV
- Microphone
- Sound System



SEMINAR

COFFEE BREAKS

Coffee Break Basic 140,- Kč

Coffee and tea, juices, water, mineral water

Coffee Break Easy 320,- Kč

Coffee and tea, juices, water, mineral water

3 savory canapés/person

Desserts

Coffee Break Standard 390,- Kč

Coffee and tea, juices, water, mineral water

3 savory canapés/person

Desserts & fruits

Coffee Break Premium 450,- Kč

Coffee and tea, juices, water, mineral water

3 savory canapés/person & pasta salad

Desserts & fruits

Price per person/day



OUR SERVICE

Whether it's a management seminar, company Christmas party, family birthday, or wedding – we offer the perfect environment for goal-oriented work, continuing education, and relaxed exchange.

Our team will be happy to assist you with the planning and implementation of your event down to the smallest detail.

- **Catering**
- **In-house accommodation**
- **Parking lot**

- **Restaurants Don Julius & Petr Vok**
- **Café, Music & Cocktail Bar**
- **Supporting programmes**

OUR AMENITIES

Whether you want to spend your time in our restaurants Don Julius and Petr Vok (for groups), in our café overlooking the main square or in the Music & Cocktail Bar – you are welcome everywhere!



RESTAURANT DON JULIUS

Our restaurant is located on the ground floor of the rear part of the building at Náměstí Svorností 10, with the main entrance on Kájovská Street.

Two separate dining rooms: one with reliefs of the buildings on Krumlov's main square on the walls, and another in a beautiful old vaulted ceiling. There is also a courtyard with an open fireplace and an outdoor terrace on Kájovská Street.

Traditional Czech cuisine, seasonal specialties, and international dishes.

www.don-julius.cz/en





Standard

OUR ROOMS



Junior



Superior



Deluxe

CONTACT



ZLATÝ ANDĚL



HOTEL ZLATÝ ANDĚL

Náměstí Svornosti 11
381 01 Český Krumlov
+420 380 712 310

info@hotelzlatyandel.cz
www.hotelzlatyandel.cz/en/